


FRONT ELEVATION

SCALE: 3/8"=1'-0"

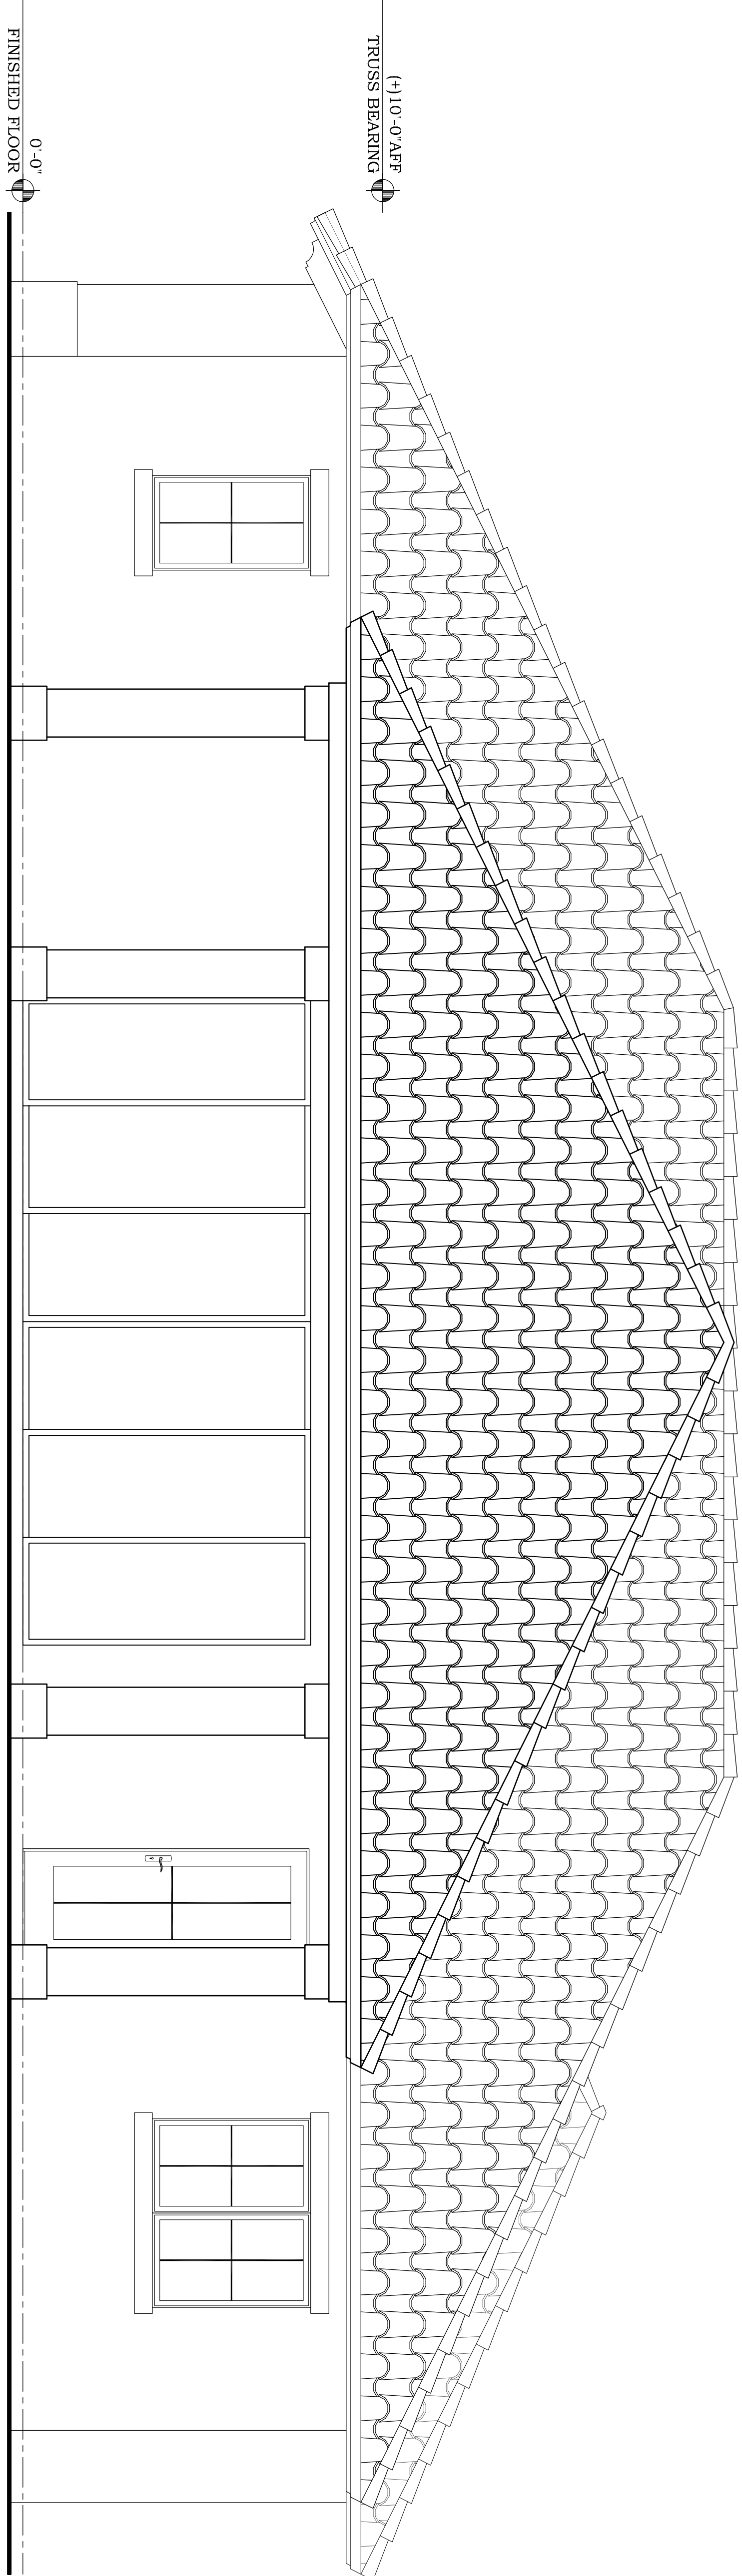

REAR ELEVATION

SCALE: 3/8"=1'-0"

McHARRIS
PLANNING & DESIGN
 11338 BONITA BEACH ROAD
 SUITE 103
 BONITA SPRINGS, FL 34115
 PHONE: (239) 948-6685
 FAX: (239) 948-6689
 MOBILE: (239) 821-4999

Joseph M. McHarris, Inc. Herely reserve it's common law copyright and other property right in these plans, ideas and designs. These ideas, designs and plans are not to be reproduced, changed or copied in any form or manner whatsoever, nor are the to be assigned to any third party, without written permission from Joseph M. McHarris, Inc. Written dimensions on these drawings shall have precedence over scale dimensions. Contractor shall verify and be responsible for all dimensions and conditions of the job and Joseph M. McHarris, Inc shall be notified in writing of any variations from the dimension, conditions and specifications shown by these drawings. All construction shall be in accordance with all state and local codes.

No.	Issue	Date	No.	Revision:	By:	Date
5			▲			
4			▲			
3			▲			
2			▲			
1	TRUSS SECT	02-25-13	▲			

© JOE MCHARRIS 2013

Project Name and Address
CASITA SANDIA RESIDENCE
 2305 SW 51st STREET
 CAPE CORAL, FLORIDA

Drawn by: JOE MCHARRIS
 Scale: CIVIL ENGINEERING
 Project No: R13-0008
 Date: AS NOTED

Sheet No. **A-8**

ELEVATIONS